

**AN ORDINANCE VACATING A PORTION OF ALLEY WITHIN
THE TOWN OF MILLS, NATRONA COUNTY, WYOMING**

WHEREAS the Town of Mills is authorized, pursuant to Wyoming Statute 15-6-104, to vacate streets and alleys or portions thereof within the Town of Mills; and

WHEREAS the Town Council of the Town of Mills has determined that it is in the best interest of the Town to vacate a portion of the alley between Comet Street and Wyoming Boulevard to provide for economic development and commercial growth for the Town and its residents and eliminate the Town's obligation to maintain the portions of the alley so vacated.

WHEREAS the continued existence of said portions of the alley vacated herein is not necessary to provide access to any property and all property owners have alternate routes of access to their property:

NOW, THEREFORE, BE IT ORDAINED BY THE GOVERNING BODY OF THE TOWN OF MILLS, WYOMING:

SECTION 1:

A portion of the alley between Comet Street and Wyoming Boulevard in Block 4, Kiskis Addition, more particularly described on Exhibit "A" attached hereto and by this reference made a part hereof, be and the same hereby is vacated by the Town of Mills, Natrona County, Wyoming.

SECTION 2:

Pursuant to Wyoming Statutes 34-12-109, the proprietors of the lots adjacent to the portions of the alley hereby vacated may enclose the portions of the former alley in equal proportions.

SECTION 3:


The vacation of said portion of alley within the Town of Mills shall become effective immediately upon passage of this Ordinance.

PASSED on 1st reading the 7th day of January, 2004.


PASSED on 2nd reading the 4th day of February, 2004.


PASSED, APPROVED AND ADOPTED on the 3rd and final reading on the 3 day of

August ~~2004~~ 2005

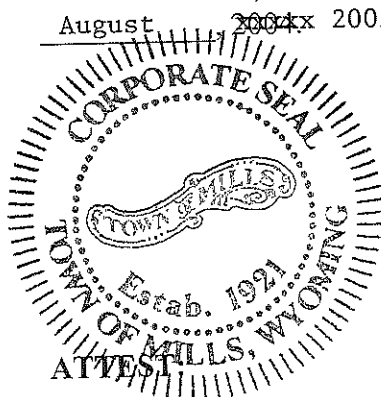

TOWN OF MILLS, WYOMING

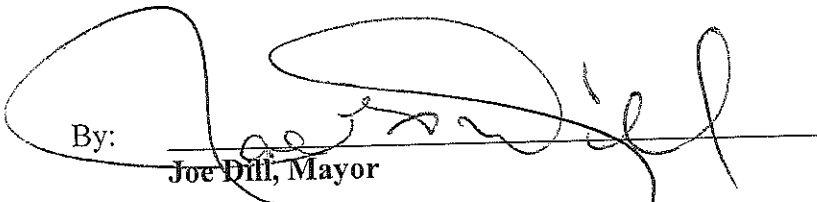By: 
Joe Dill, Mayor

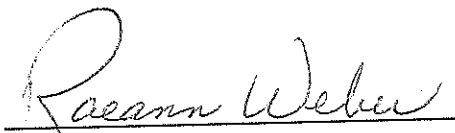

Reann Weber
Town Clerk



772741


NATRONA COUNTY CLERK, WYOMING
Mary Ann Collins Recorded: AJ
Aug 5, 2005 09:28 AM
Pages: 3 Fee: \$14.00
TOWN OF MILLS

I, Raeann Weber, Town Clerk of the Town of Mills, Wyoming, do hereby certify that the foregoing is a true and correct copy of Ordinance No. 501, entitled "AN ORDINANCE VACATING A PORTION OF ALLEY WITHIN THE TOWN OF MILLS, NATRONA COUNTY, WYOMING" passed on Third Reading by the Town Council of the Town of Mills, Wyoming, at a regular meeting held by the Council Members on the 3 day of August, ~~2004~~ 2005

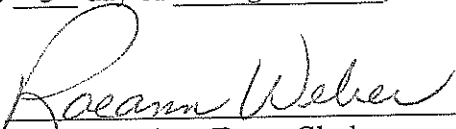


Raeann Weber, Town Clerk

I, the regularly appointed, duly qualified and acting Town Clerk of the Town of Mills, Wyoming, do hereby certify that signed, attested, sealed, and certified copies of this Ordinance No. 501 approved and passed as certified above, and following its passage by the Town Council, was posted in the Town Clerk's Office and at the Mills Post Office for a period of ten (10) days as required by law; that it took effect and became in force as a legal ordinance of the Town of Mills, Wyoming on the 15 day of August, 2004.

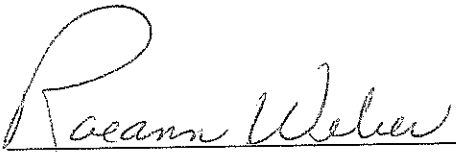

Raeann Weber, Town Clerk

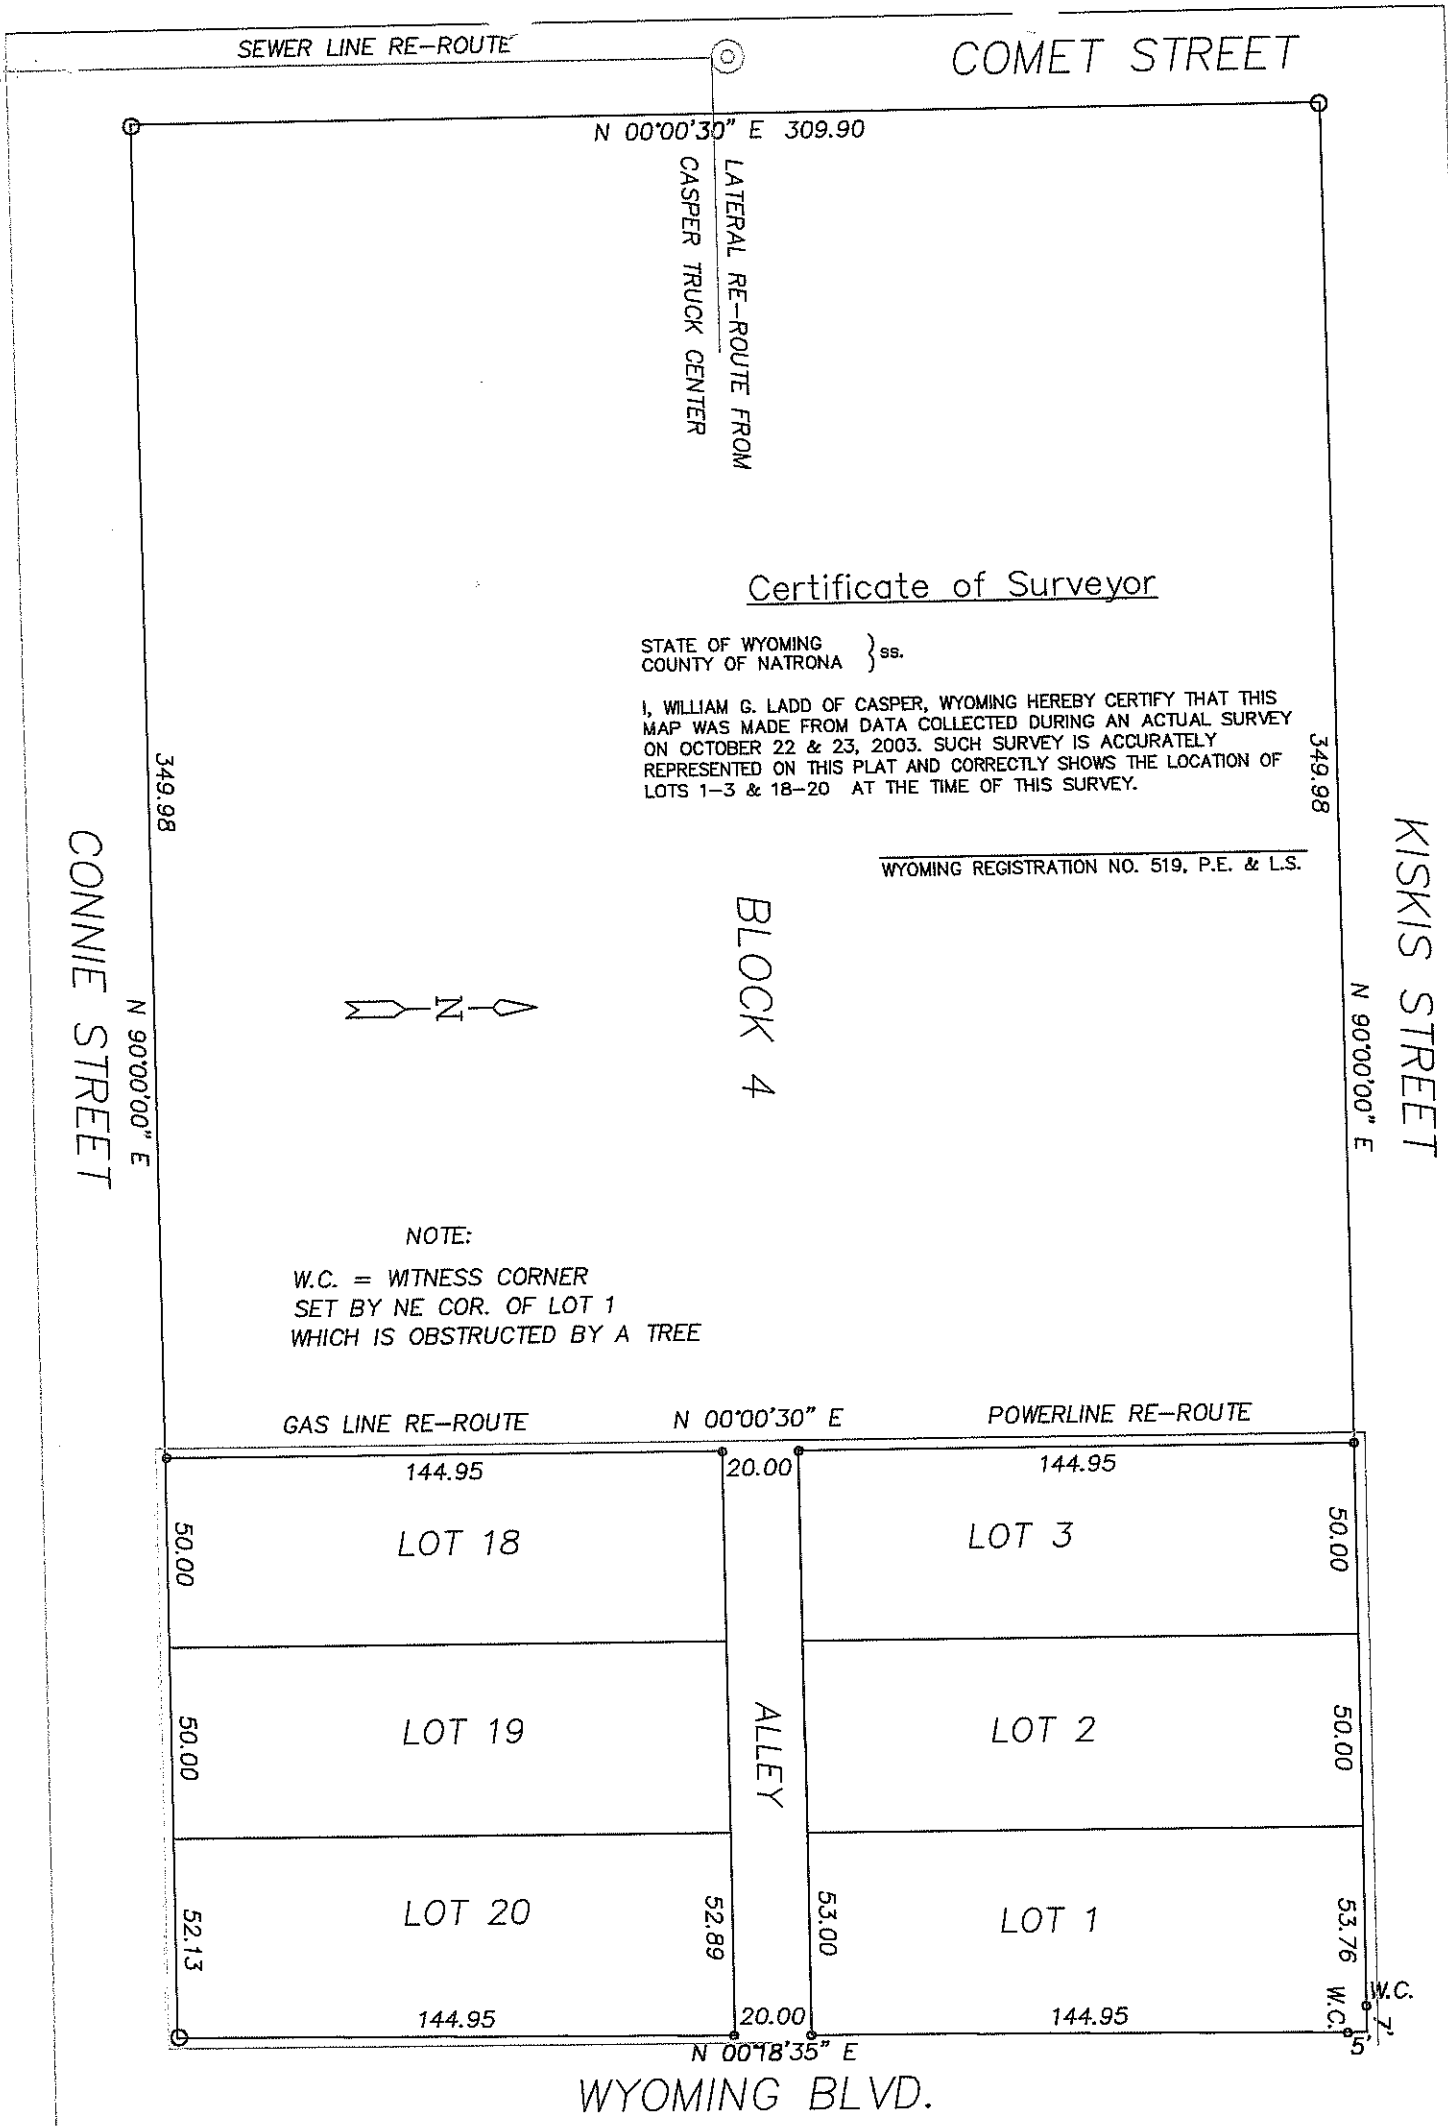

PLAT OF SURVEY SCALE: 1" = 50'	5/8" REBAR & ALUM. CAP SET THIS SURVEY WLC BRASS CAP "1990"	Owner: FIRST INTERSTATE BANK 104 SOUTH WOLCOTT CASPER, WY 82601
Surveyor: LADD ENGINEERING COMPANY P.O. BOX 1683 CASPER, WY 82602 (307) 235-1858	Location: LOTS 1,2,3,18,19 & 20 BLOCK 4 KISKIS ADDITION TOWN OF MILLS NATRONA COUNTY, WYOMING	
DATE: 10/28/2003		